

KEYED SHEET NOTES

- 1

L/19 WS ON CONCRETE FLOOR (CURRENT)
- 2

N/18.5 FAILURE OF CHILLER TANK CHEMICAL MANIFOLD (HISTORIC)
- 3

FLOOR TILE DAMAGE FROM WATER BEHIND TOILET (CURRENT)
- 4

LOOSE ACOUSTIC C.T. (CURRENT)
- 5

CONDENSATE PANS RUSTING (CURRENT)
- 6

GENERAL NOTES

- 1

LCD INSPECTION LOCATIONS ARE APPROXIMATE.

LEGEND

- ACTIVE WATER LEAK
- CURRENT WATER STAINED SURFACE
- HISTORIC WATER LEAK/STAINED SURFACE
- CURRENT MOLD GROWTH
- HISTORIC MOLD GROWTH
- CURRENT WATER ON FLOOR
- HISTORIC WATER ON FLOOR
- DESTRUCTIVE TESTING LOCATION (HISTORIC)
- 325

ROOM NUMBER
- i



LCD INSP. LOCATION NO FINDINGS
- A

LCD INSP. LOCATION ACTIVE LEAK
- B

LCD INSP. LOCATION WATER STAIN
- C

LCD INSP. LOCATION OTHER NOTATION SEE WDA SUMM.
- BC

LCD INSP. LOCATION WITH MULTIPLE FINDINGS "A", "B", OR "C" AS INDICATED

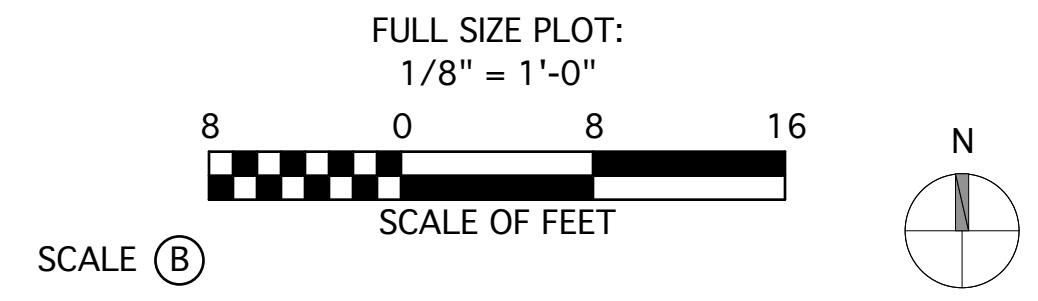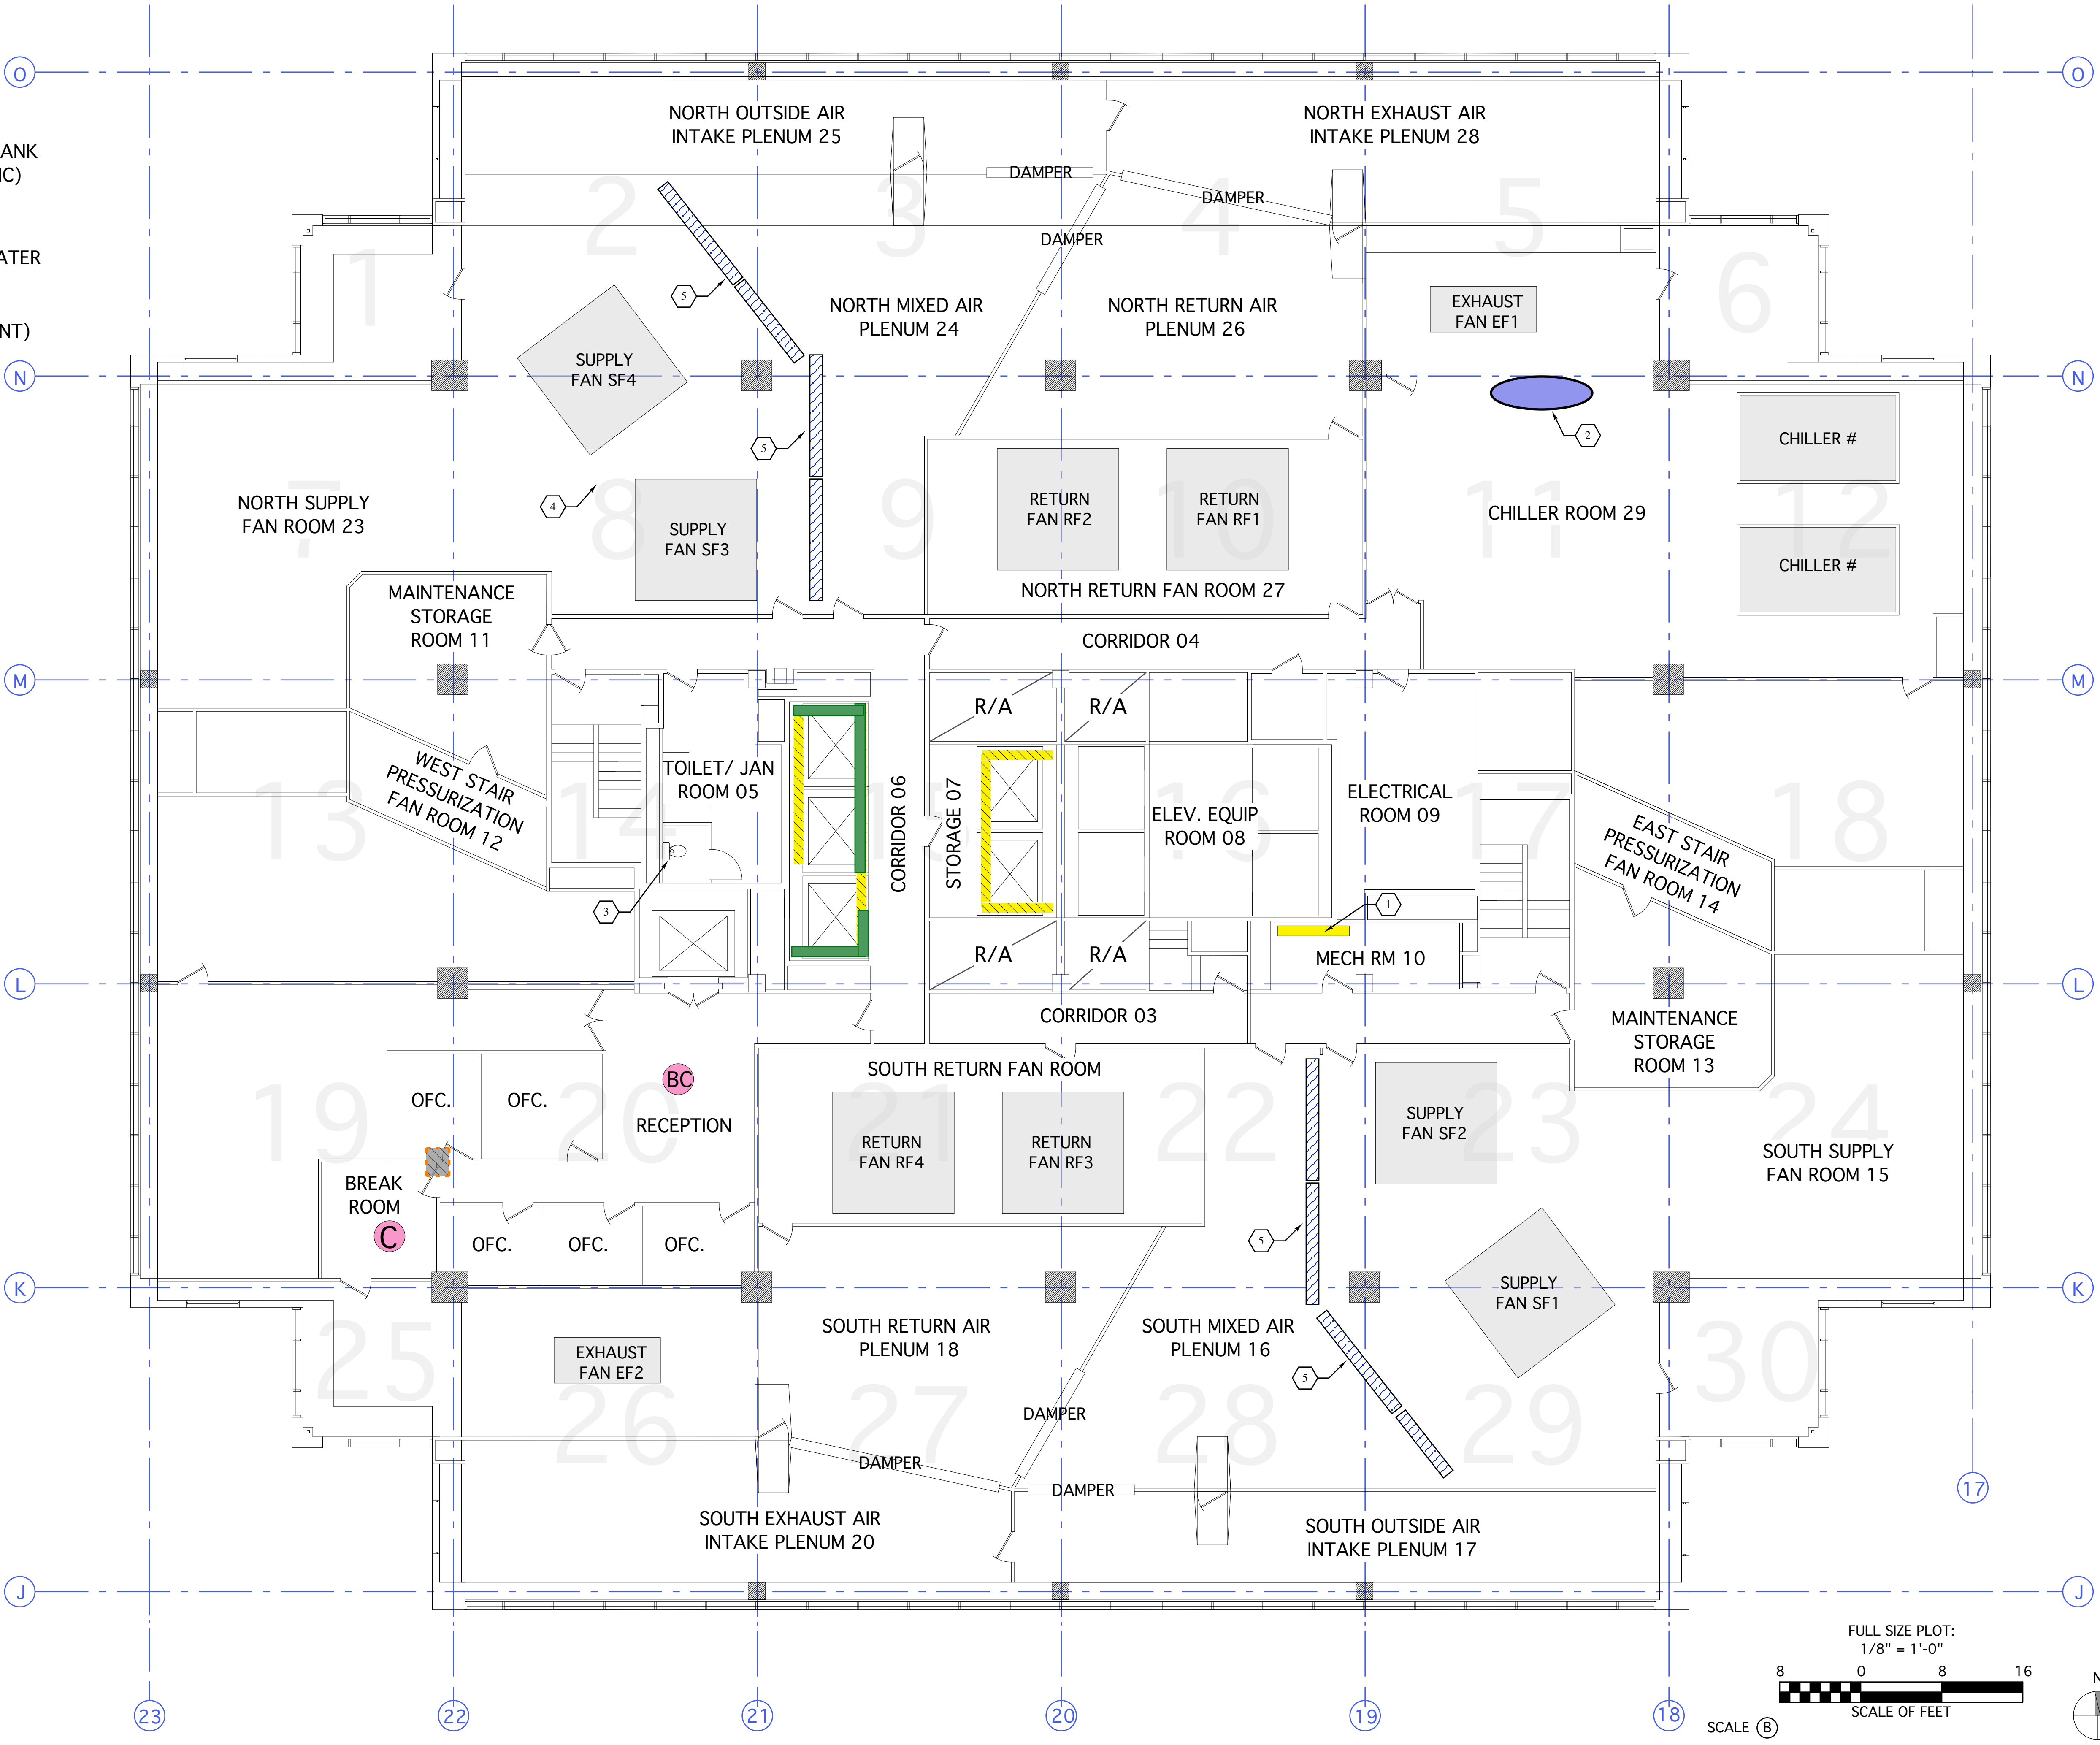

PRIME CONSULTANT	
REVISIONS	
NO.	DATE
11/23/08	DRAFT
12/14/08	FIELD EDITS
12/17/08	FIELD EDITS
2/3/09	FIELD EDITS
2/11/09	FIELD EDITS
2/21/09	FINAL EDITS
2/25/09	FINAL EDITS
CLIENT	
STATE OF CALIFORNIA DEPARTMENT OF GENERAL SERVICES (DGS NO. 125828) (AGMT. NO. 3126150)	
PROJECT LOCATION	
BOARD OF EQUALIZATION BUILDING 450 N STREET SACRAMENTO, CA. 95814	
PROJECT	
STATE OF CALIFORNIA, DGS BOE ASSESSMENT (LCD NO. 2372-572)	
DESCRIPTION	
WATER DAMAGE SURVEY	
LOCATION	
MECHANICAL 12TH FLOOR	
SHT NO.	SHT NAME
13	A12